
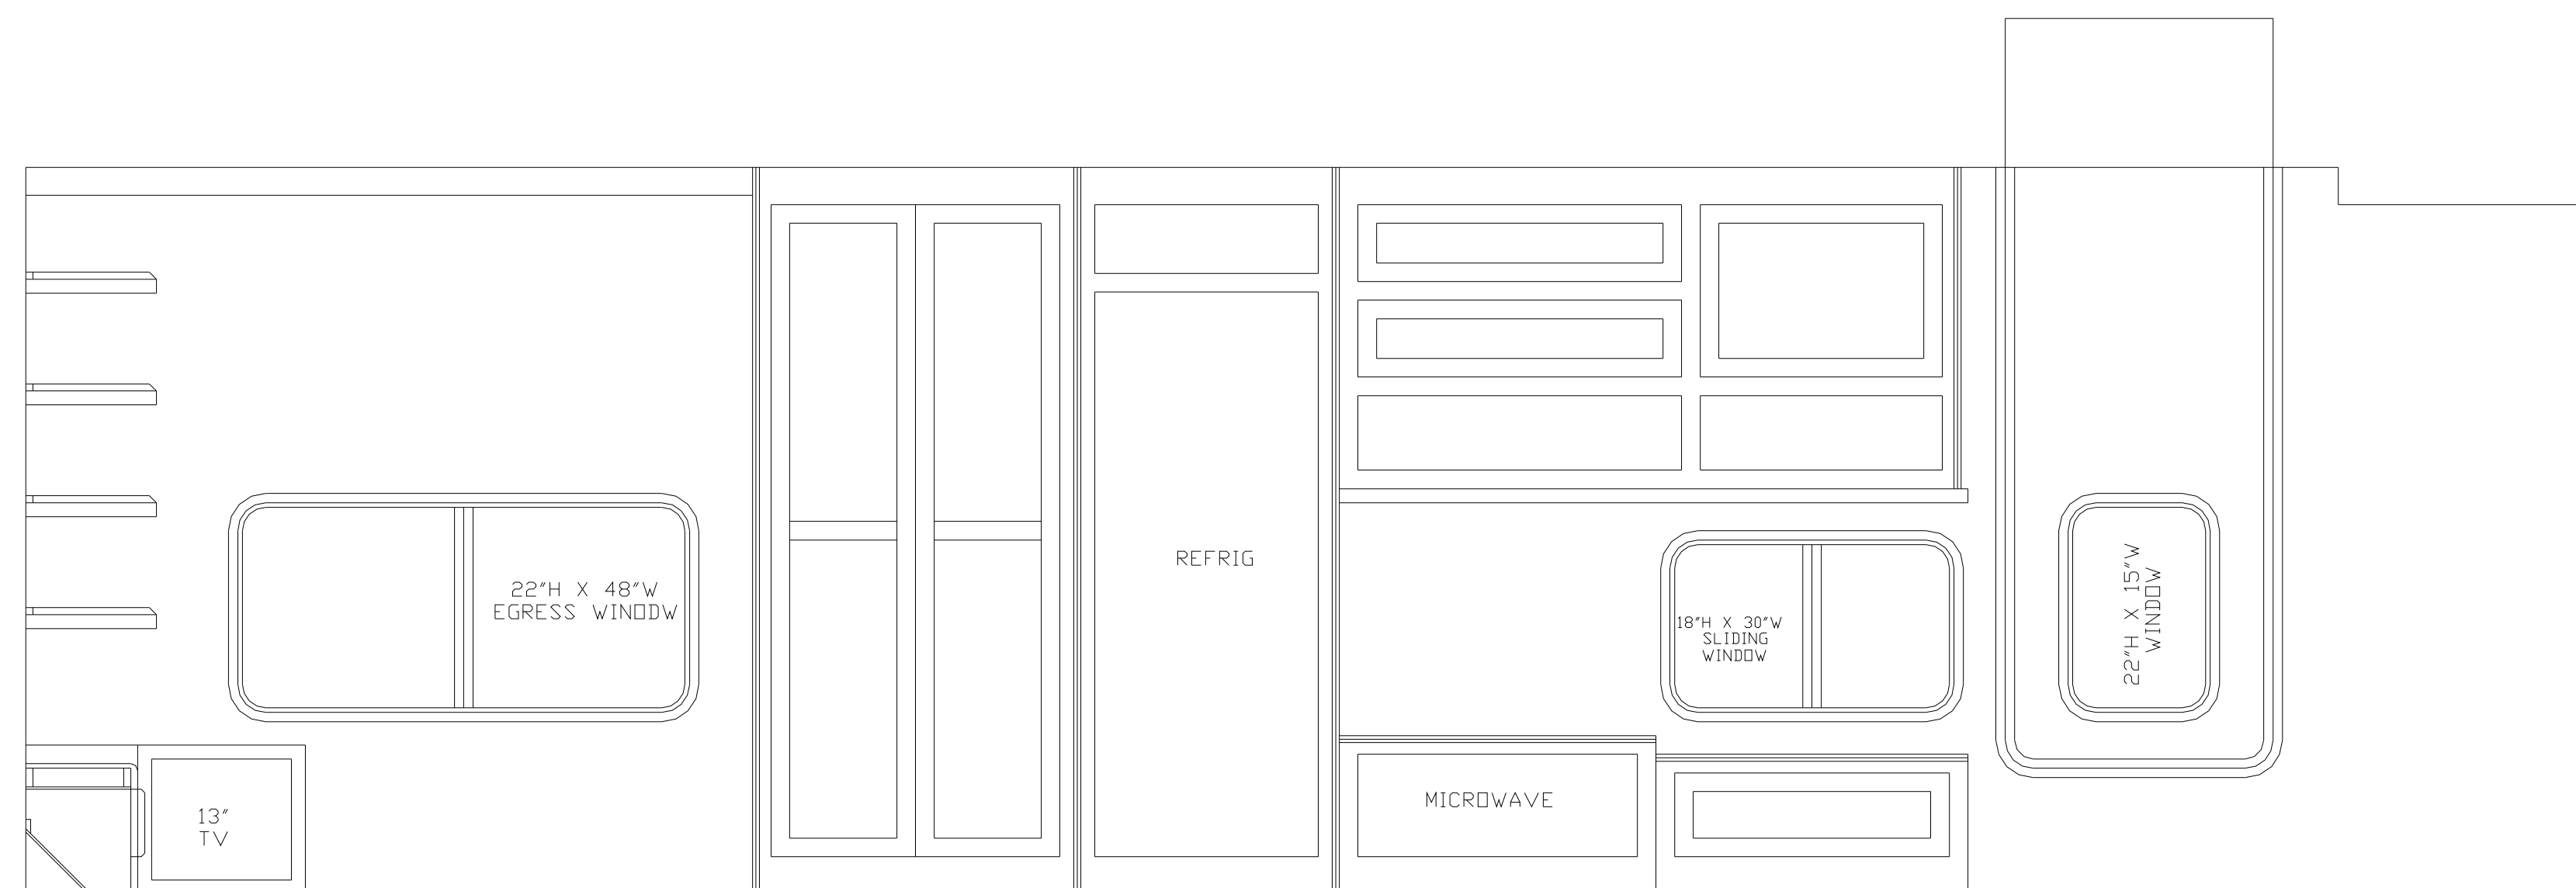
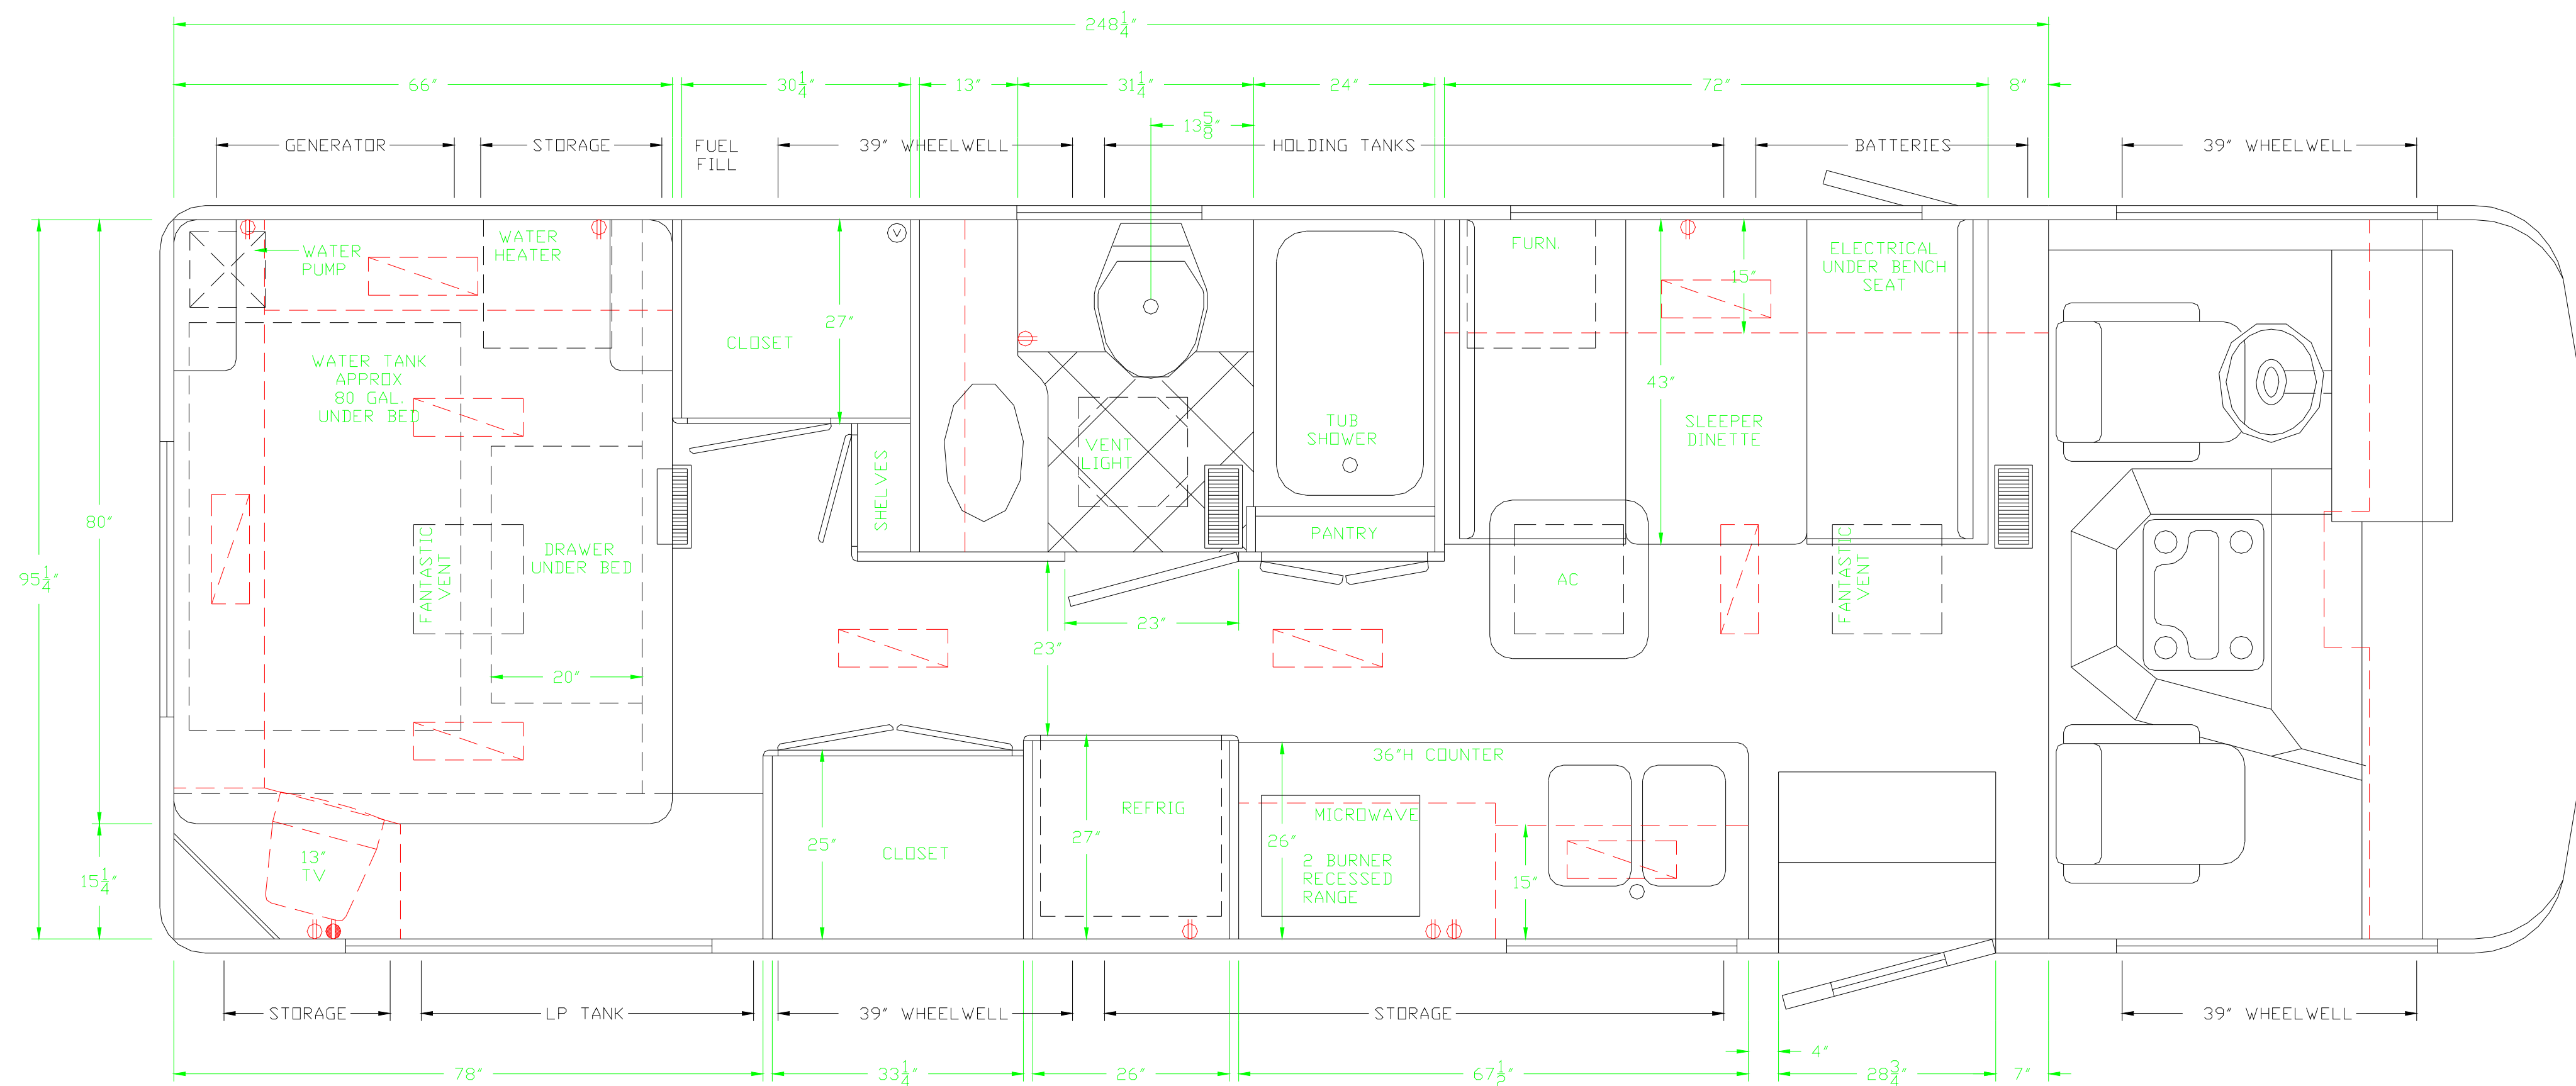


REAR ELEVATION

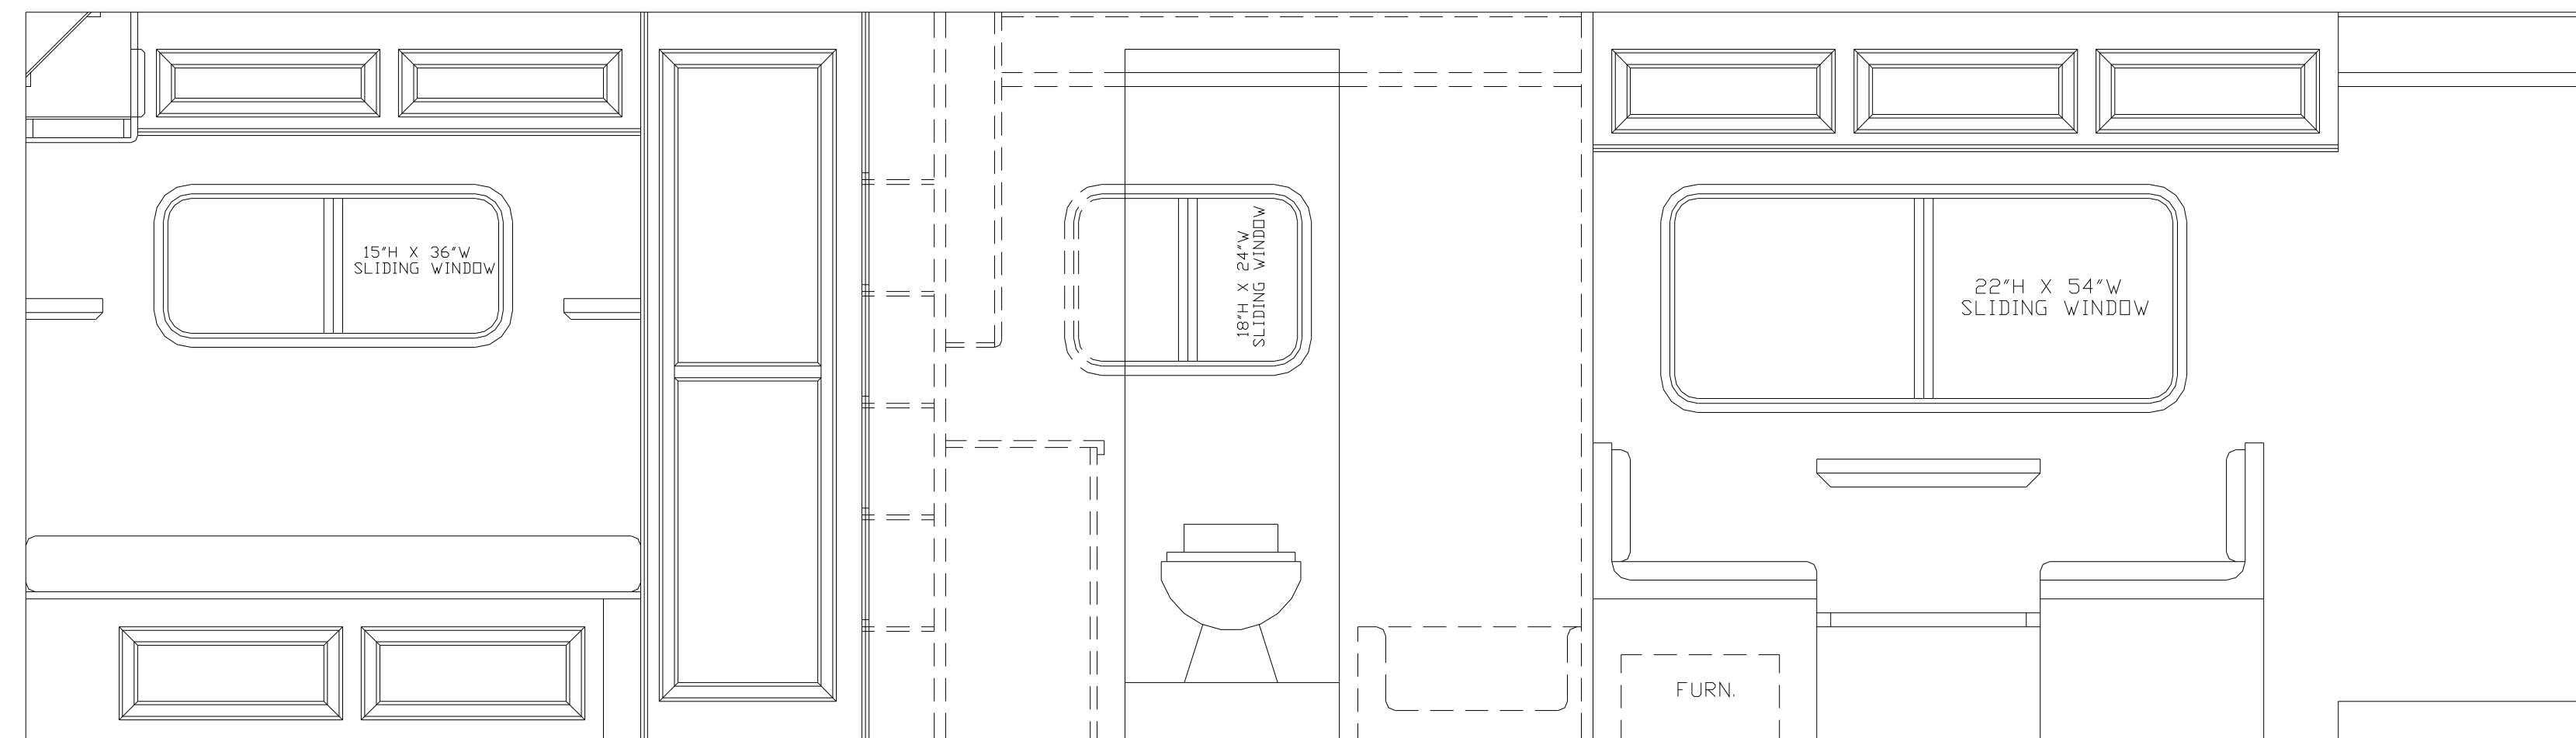

Notice:
This drawing and the data thereon shall not be duplicated, used or disclosed to others for procurement or manufacturing purposes, except as otherwise authorized by contract, without the written permission of Lake City Awings & Signs Inc.

Engineering Division	
Customer	Shuster
Date	4/2/98
Computer No.	26fc101.dwg
Plan Type	RV Floorplan & Elevations
Scale	3/4"=1'-0"
Drawn By	JM

Lake City Awings & Signs, Inc.
CAP-SERVICES
 A Division of Lake City Awings & Signs, Inc.
 10203 S.R. 13, Syracuse, In. 46567
 Ph: 574-528-6061 Fax: 574-528-6063
 Toll Free: 1-866-269-4447